



Application for Variation of Premises Licence

1.	Perjit Uppal	Taj Bar and Kitchen 141 Main Street Prestwick
<p>Accommodation to be provided in the 10 bedrooms on the upper floor Hotel services and facilities will be available to residents and their guests at all times Children and/or young persons who are residents or guests of resident will have access to the upper floor of the premises at all times Occupant capacity increases from 160 persons to 180 persons to allow for occupation of the 10 bedrooms Change to layout plan to incorporate the upper floor to create 10 letting bedrooms with ensuite facilities</p>		

2.	Peter Boyle Bowling Club	Peter Boyle Bowling Club Craigie Road Ayr	
<table border="1" style="width: 100%; border-collapse: collapse;"> <thead> <tr> <th rowspan="2"></th> <th colspan="2" style="text-align: center;">Existing Licensed Hours</th> <th colspan="2" style="text-align: center;">Proposed Licensing Hours</th> </tr> <tr> <th style="text-align: center;">On Sales</th> <th style="text-align: center;">Off Sales</th> <th style="text-align: center;">On Sales</th> <th style="text-align: center;">Off Sales</th> </tr> </thead> <tbody> <tr> <td>Monday</td> <td style="text-align: center;">11.00 – 00.00</td> <td style="text-align: center;">n/a</td> <td style="text-align: center;">10.00 – 00.30</td> <td style="text-align: center;">10.00 – 22.00</td> </tr> <tr> <td>Tuesday</td> <td style="text-align: center;">11.00 – 00.00</td> <td style="text-align: center;">n/a</td> <td style="text-align: center;">10.00 – 00.30</td> <td style="text-align: center;">10.00 – 22.00</td> </tr> <tr> <td>Wednesday</td> <td style="text-align: center;">11.00 – 00.00</td> <td style="text-align: center;">n/a</td> <td style="text-align: center;">10.00 – 00.30</td> <td style="text-align: center;">10.00 – 22.00</td> </tr> <tr> <td>Thursday</td> <td style="text-align: center;">11.00 – 00.00</td> <td style="text-align: center;">n/a</td> <td style="text-align: center;">10.00 – 00.30</td> <td style="text-align: center;">10.00 – 22.00</td> </tr> <tr> <td>Friday</td> <td style="text-align: center;">11.00 – 00.00</td> <td style="text-align: center;">n/a</td> <td style="text-align: center;">10.30 – 01.00</td> <td style="text-align: center;">10.30 – 22.00</td> </tr> <tr> <td>Saturday</td> <td style="text-align: center;">11.00 – 00.00</td> <td style="text-align: center;">n/a</td> <td style="text-align: center;">10.30 – 01.00</td> <td style="text-align: center;">10.30 – 22.00</td> </tr> <tr> <td>Sunday</td> <td style="text-align: center;">11.00 – 00.00</td> <td style="text-align: center;">n/a</td> <td style="text-align: center;">10.00 – 00.30</td> <td style="text-align: center;">10.00 – 22.00</td> </tr> </tbody> </table>				Existing Licensed Hours		Proposed Licensing Hours		On Sales	Off Sales	On Sales	Off Sales	Monday	11.00 – 00.00	n/a	10.00 – 00.30	10.00 – 22.00	Tuesday	11.00 – 00.00	n/a	10.00 – 00.30	10.00 – 22.00	Wednesday	11.00 – 00.00	n/a	10.00 – 00.30	10.00 – 22.00	Thursday	11.00 – 00.00	n/a	10.00 – 00.30	10.00 – 22.00	Friday	11.00 – 00.00	n/a	10.30 – 01.00	10.30 – 22.00	Saturday	11.00 – 00.00	n/a	10.30 – 01.00	10.30 – 22.00	Sunday	11.00 – 00.00	n/a	10.00 – 00.30	10.00 – 22.00
	Existing Licensed Hours			Proposed Licensing Hours	
	On Sales	Off Sales	On Sales	Off Sales	
Monday	11.00 – 00.00	n/a	10.00 – 00.30	10.00 – 22.00	
Tuesday	11.00 – 00.00	n/a	10.00 – 00.30	10.00 – 22.00	
Wednesday	11.00 – 00.00	n/a	10.00 – 00.30	10.00 – 22.00	
Thursday	11.00 – 00.00	n/a	10.00 – 00.30	10.00 – 22.00	
Friday	11.00 – 00.00	n/a	10.30 – 01.00	10.30 – 22.00	
Saturday	11.00 – 00.00	n/a	10.30 – 01.00	10.30 – 22.00	
Sunday	11.00 – 00.00	n/a	10.00 – 00.30	10.00 – 22.00	
<p>Remove the members club status, add off sales, amend sales hours, add seasonal variations, include conference facilities, change to statement relating to outwith core hours, change children and young persons' statement, remove under 18s restricted area, include bowling green and indicate bowling space and add a Premises Manager</p>	

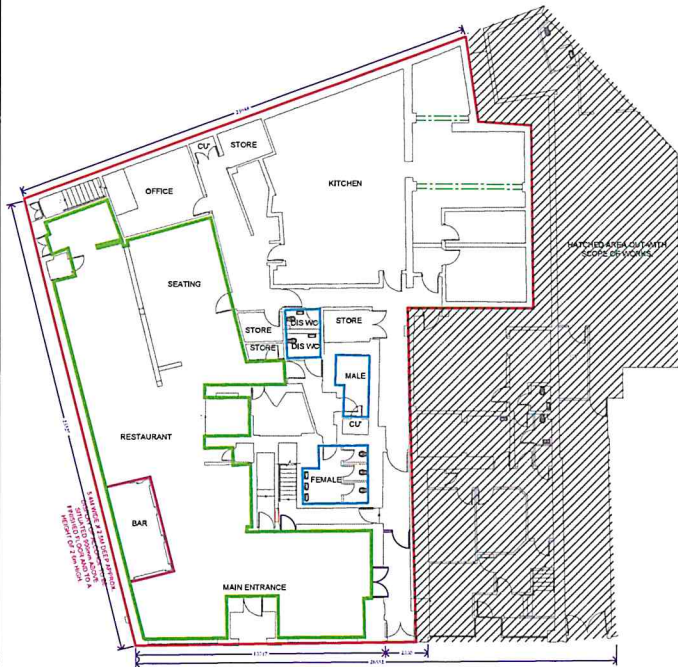

GROUND FLOOR PLAN - LICENSE
SCALE 1:100

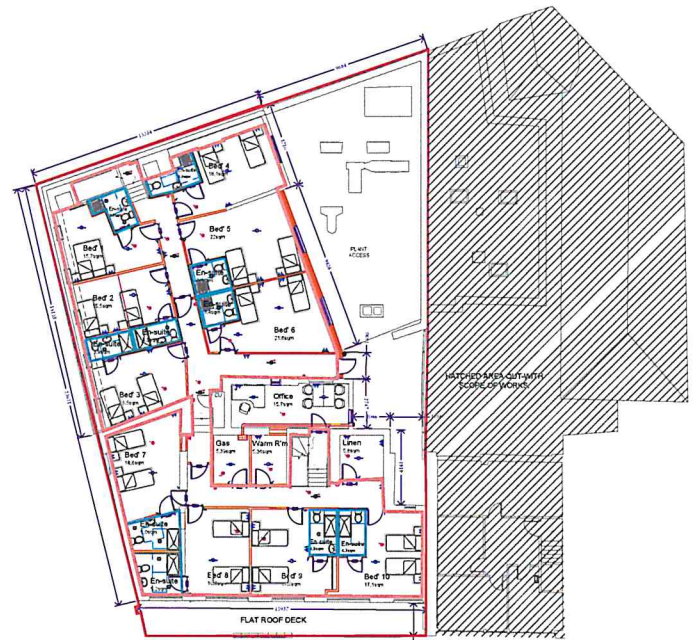

1st FLOOR PLAN - LICENSE
SCALE 1:100


LEGEND

	DENOTES EXTENT OF LICENSED PREMISES
	DENOTES LOCATION OF TOILETS
	DENOTES EXTENT OF RESTAURANT / BAR FOR PUBLIC INCL. CHILDREN & YOUNG PERSONS
	DENOTES EXTENT OF HOTEL & BEDROOMS FOR PUBLIC INCL. CHILDREN & YOUNG PERSONS

NICOLL DESIGN
 CIVIL AND STRUCTURAL ENGINEERS
 ARCHITECTS - LANDSCAPE - ENVIRONMENTAL DESIGN
 100-1000 UNIVERSITY AVENUE, SUITE 1000, VANCOUVER, BC V6T 1W1
 TEL: 604-271-1111 FAX: 604-271-1112
 WWW.NICOLLDESIGN.COM

FDS-417-LIC-01
 SCALE: 1:100
 DATE: MAR 23 2017

PROPOSED 1ST FLOOR REURBISHMENT
 BY BAR & KITCHEN
 DR. PEARL UPPAL
 PROPOSED BUILDING FLOOR PLANS

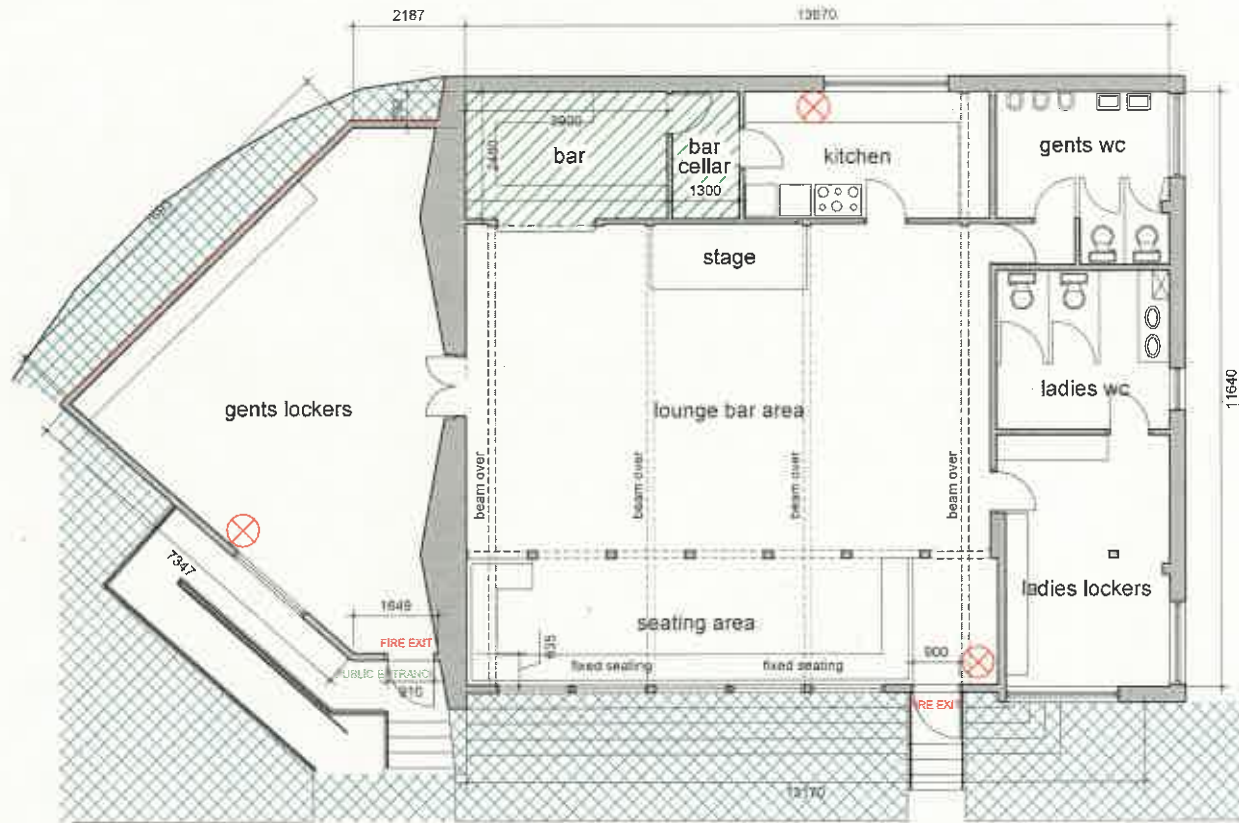

* NOTE : SEE ACCOMPANYING LOCATION PLAN FOR ADJACENT ENTRANCE / SITE BOUNDARY AND CAR PARK ARRANGEMENTS ROUND PROPERTY

bowling green

GROUND FLOOR LAYOUT PLAN AS EXISTING

ALAN J. LAW
ARCHITECTURAL SERVICES,
 23 STOBHILL CRESCENT,
 CASTLEHILL GAIT,
 AYR, AYRSHIRE.
 KA7 3LU.

T : 07808 295 008
 E : alan.j.law@sky.com



Client.	PETER BOYLE BOWLING CLUB		
Project.	LICENCE APPLICATION TO PREMISES, CRAIGIE PARK, CRAIGIE ROAD, AYR.		
Drawing Title.	EXISTING LAYOUT PLAN		
Scale:	Date:	Drawn by:	Dwg. No.:
1:100	JAN '23	AJL	23/PBBC/01