





Aerial site images

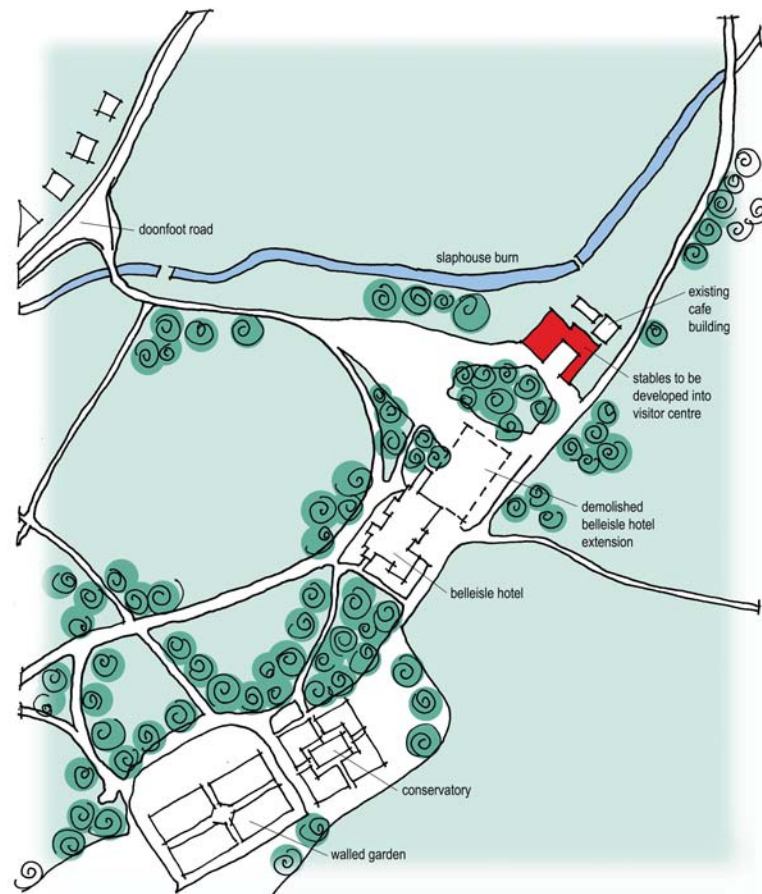

Location Plan 1:2000



Existing structure

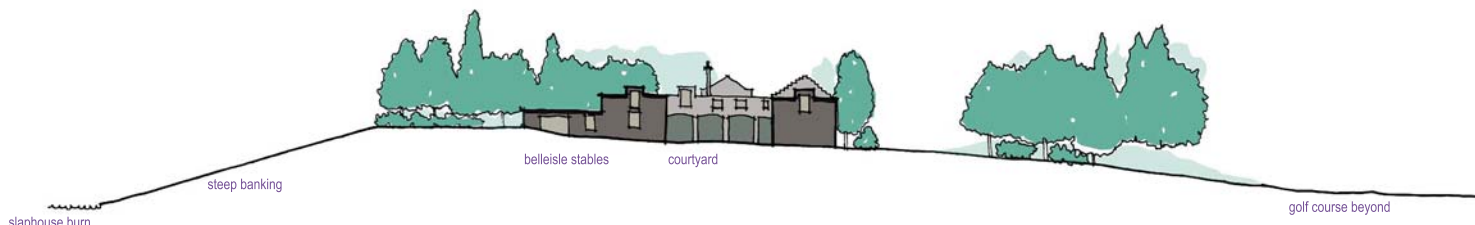

Site Sections (not to scale)



Precedents



Site Plan 1:500