



Belleisle Park | Entrance Wall Restoration Works |

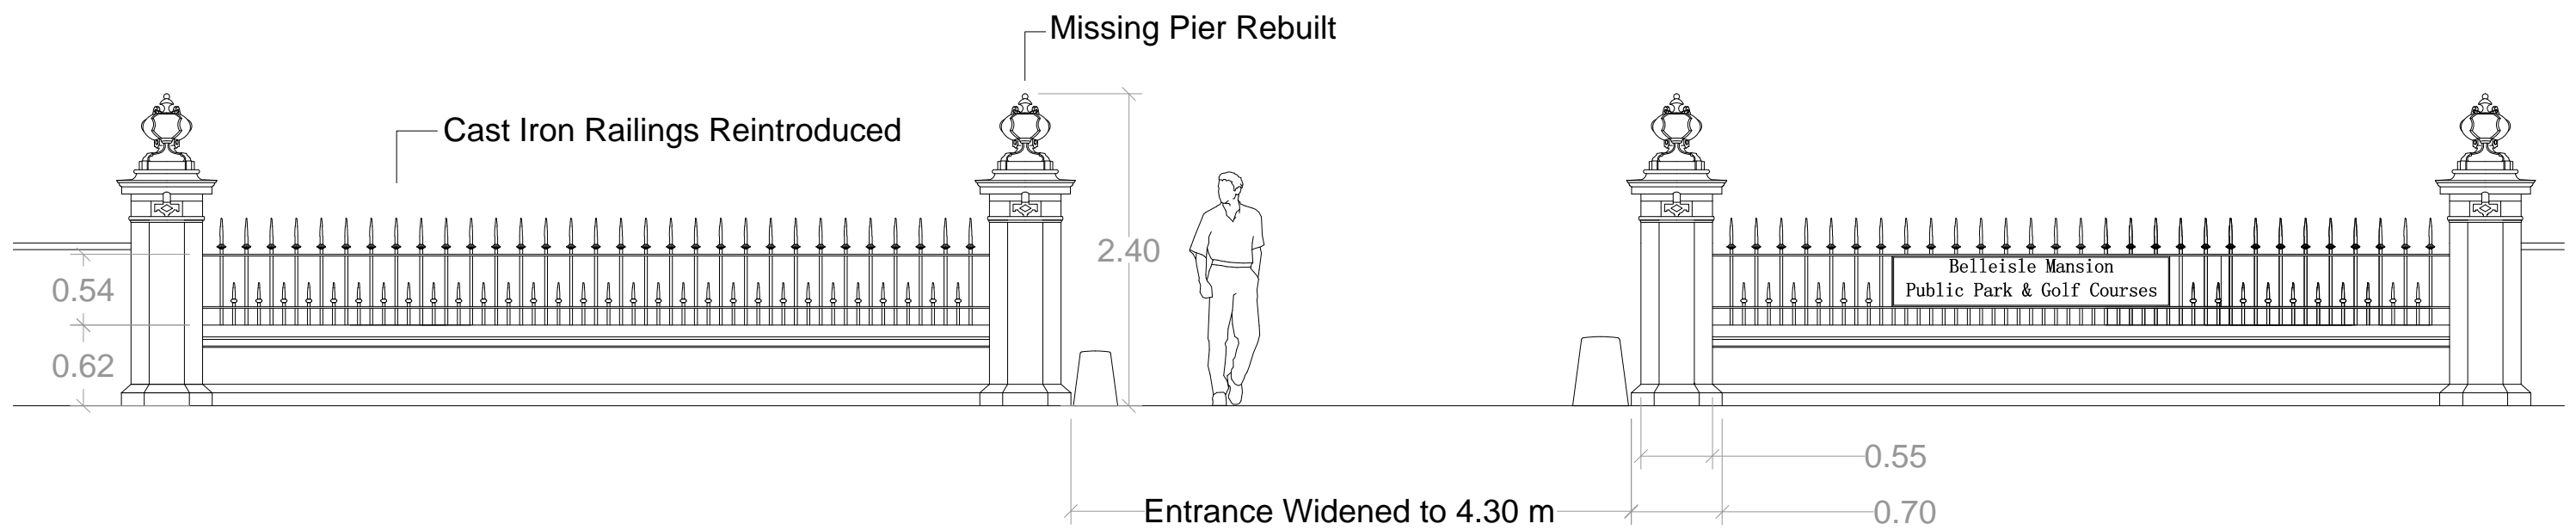

- Entrance Widened to Reduce the Risk of Collision
- Missing Pier Rebuilt
- Historic Railings Reintroduced to Match existing North Lodge Examples
- Inappropriate Signage Replaced
- Uplighting Opportunities Being Explored by the Hotel Developer
- Grit Bin Relocated

Detail of Pier and Railings - 1:20

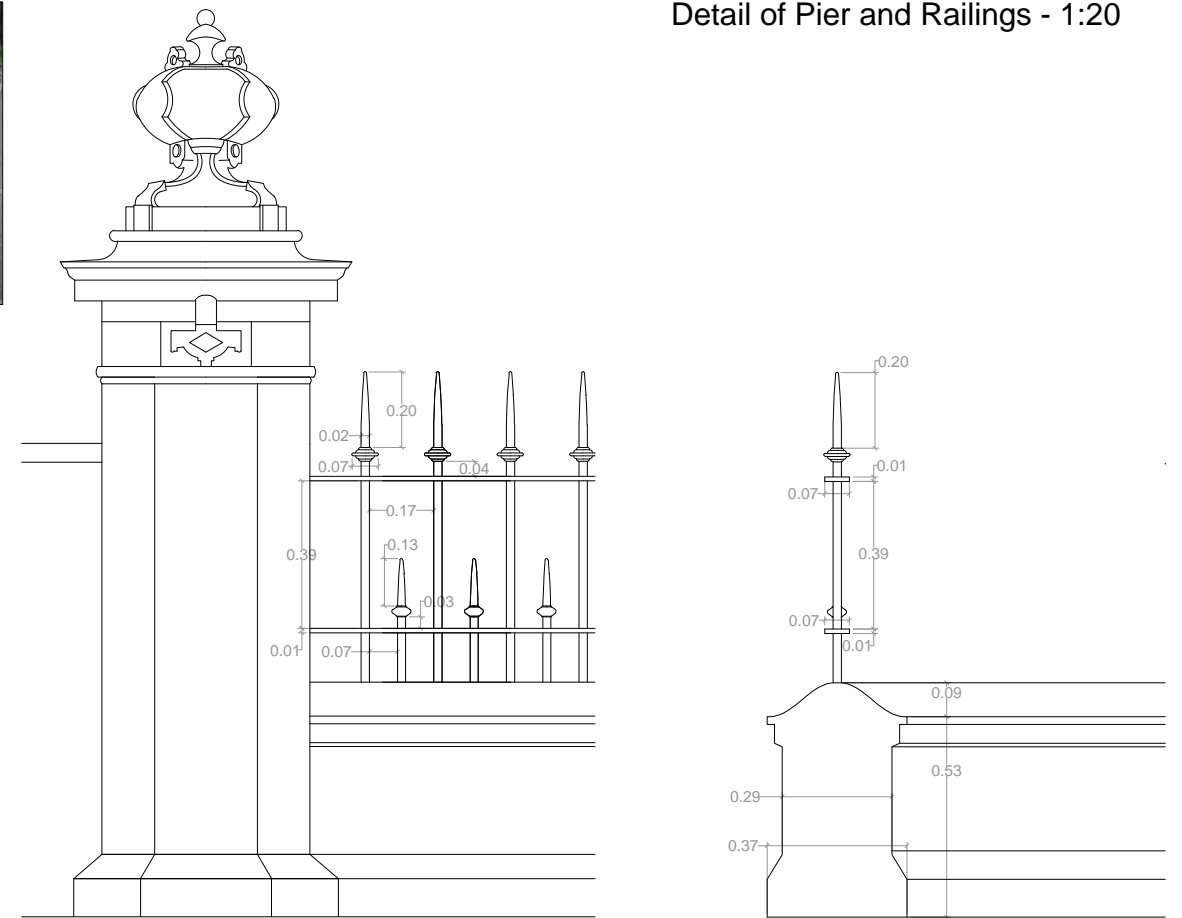

1:50 @ A3

Stage C Proposals