


**Gambling Act 2005  
Application for Bingo Premises Licence**

<b>Applicant</b>	<b>Premises</b>
Merkur Slots UK Ltd	Merkur Slots 244-246 High Street Ayr

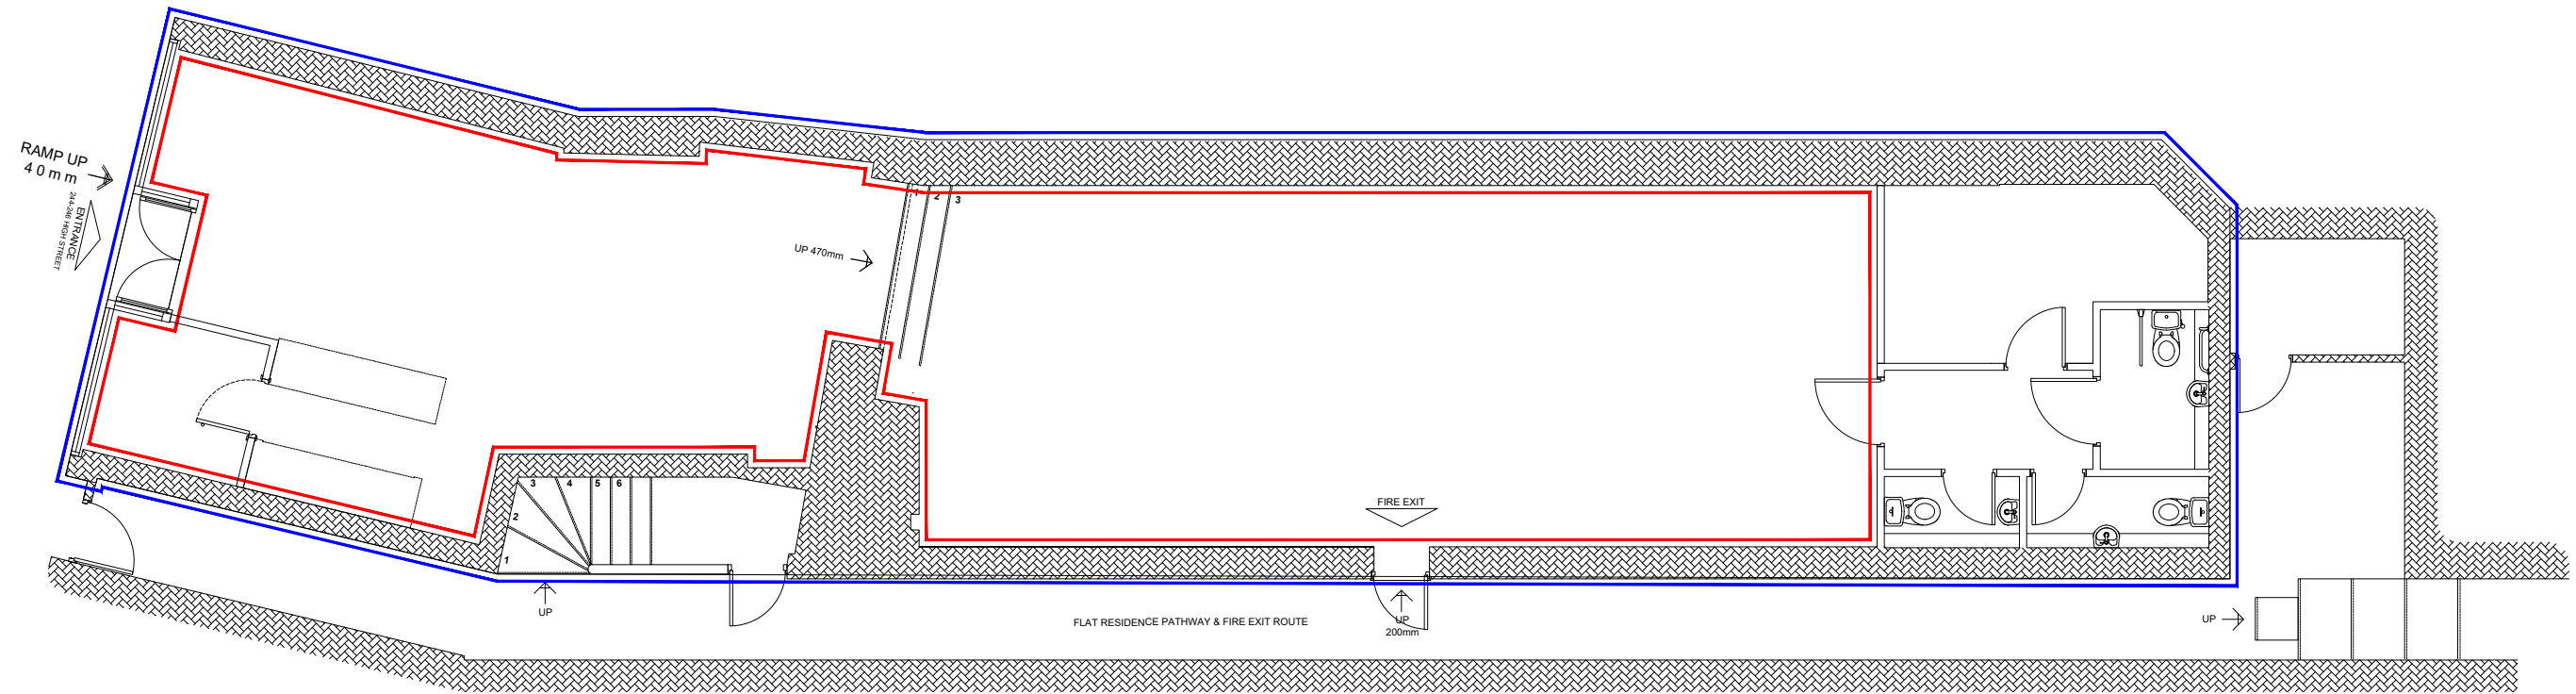

LICENSE PLAN LEGEND	
LINE TYPE	LINE TYPE DESCRIPTION
	AREA IN WHICH FACILITIES WILL BE PROVIDED FOR GAMING.
	EXTENT OF PREMISES

**GAMBLING ACT 2005 LICENSING PLAN**  
 Anything shown on this plan, which is not required by The Gambling Act 2005 (Premises Licences and Provisional Statements) Regulation 2007 is for illustrative purposes only, and does not form part of the premises licence.

REVISIONS  
**REV 00:**

FIT OUT TYPE  
**LICENSING**

PROJECT  
**MERKUR SLOTS**  
 244-246 HIGH STREET  
 AYR  
 KA7 1RL

DESCRIPTION  
**PROPOSED LICENCE PLAN**

<<32>>

REFERENCE DRAWINGS

SCALE  
 1:100

DRAWN BY  
**MG**

DATE  
 01/12/23

DRAWING No.  
**887-PL-14**

REVISION  
**00**



COPYRIGHT IS RESERVED BY MERKUR CASINO UK AND IS ISSUED ON THE CONDITION THAT IT IS NOT COPIED OR DISCLOSED BY OR TO ANY UNAUTHORISED PERSONS WITHOUT PRIOR CONSENT FROM MERKUR CASINO UK.