


House Type C/ C1




Front Elevation

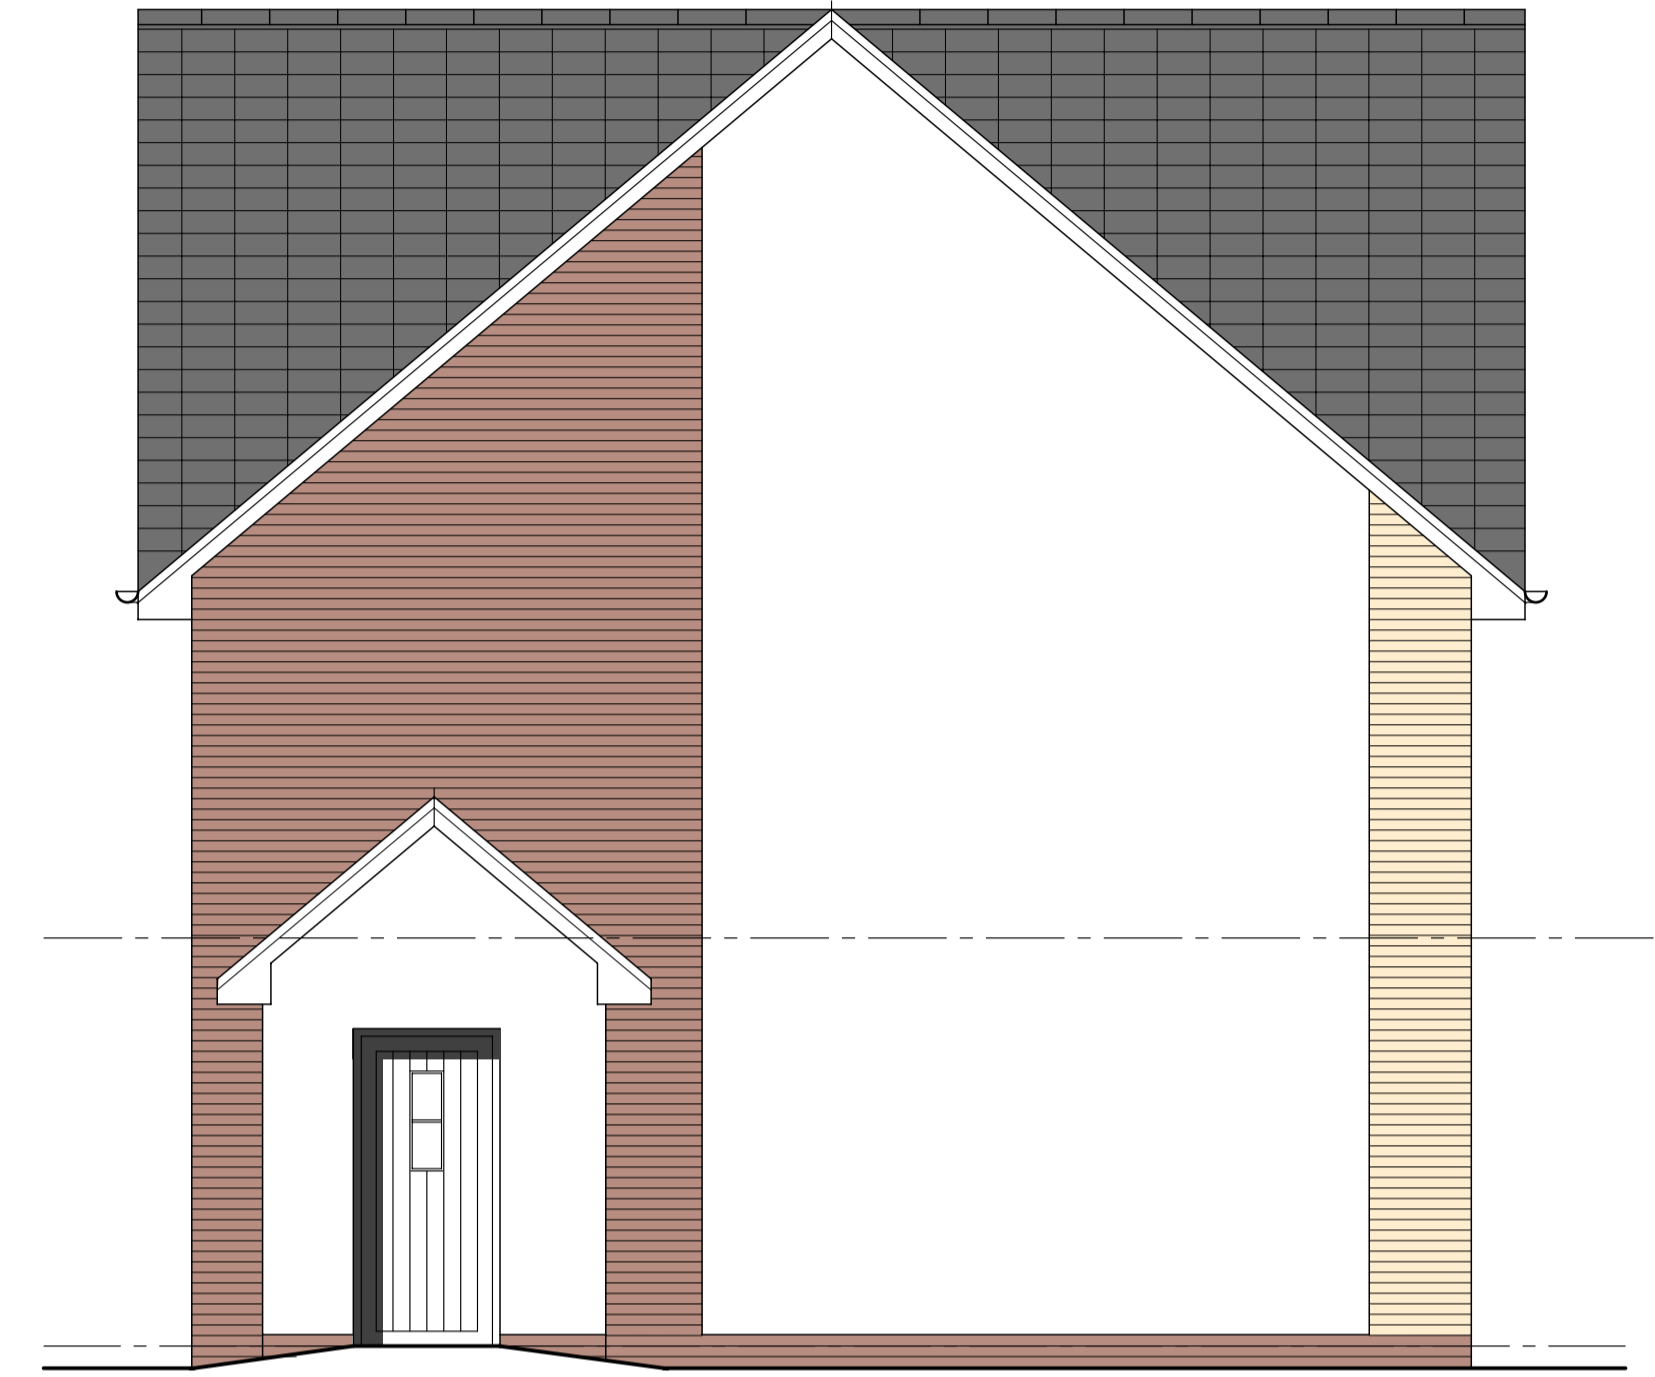

Side Elevation



Ground Floor Plan

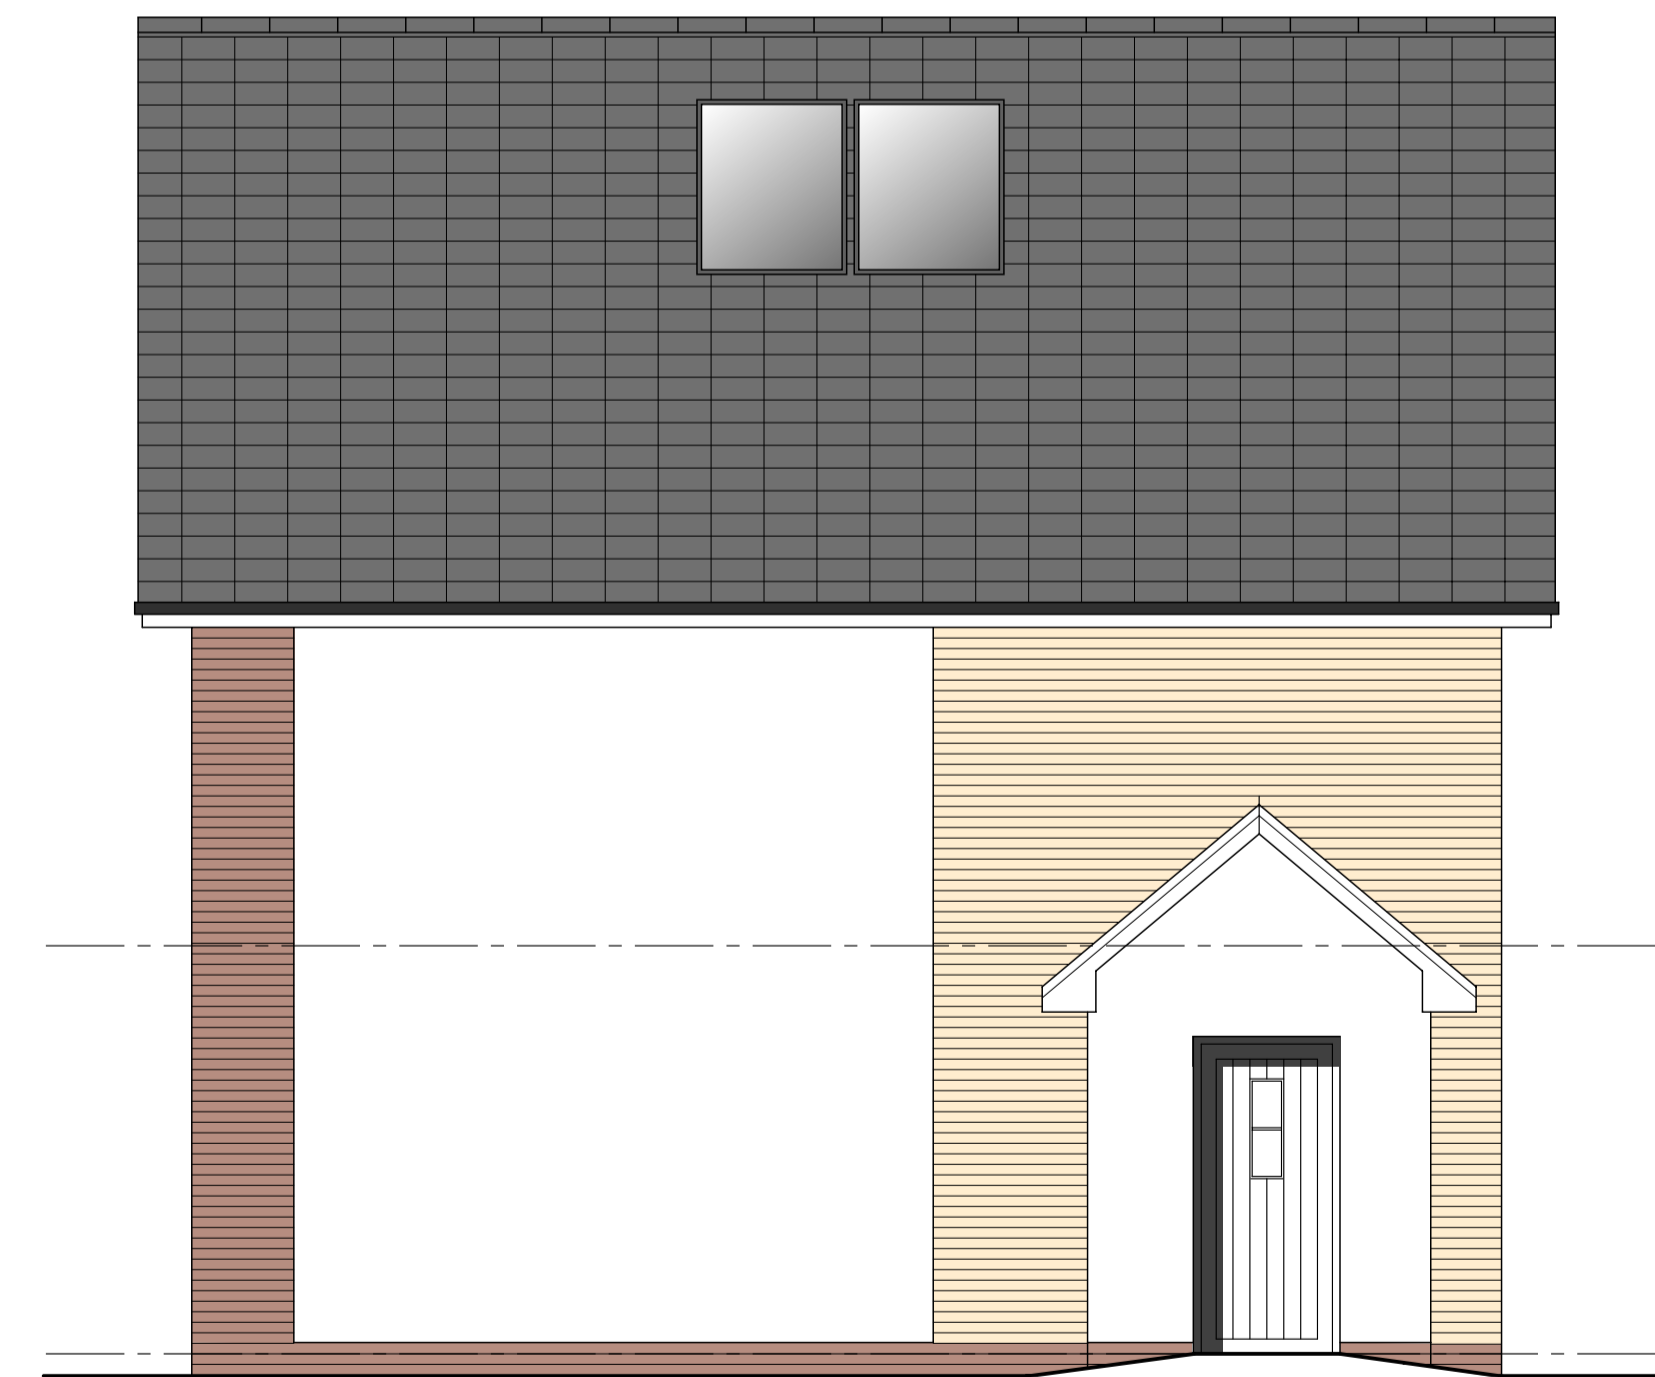

Side Elevation