


Belleisle Park | Deer Viewpoint

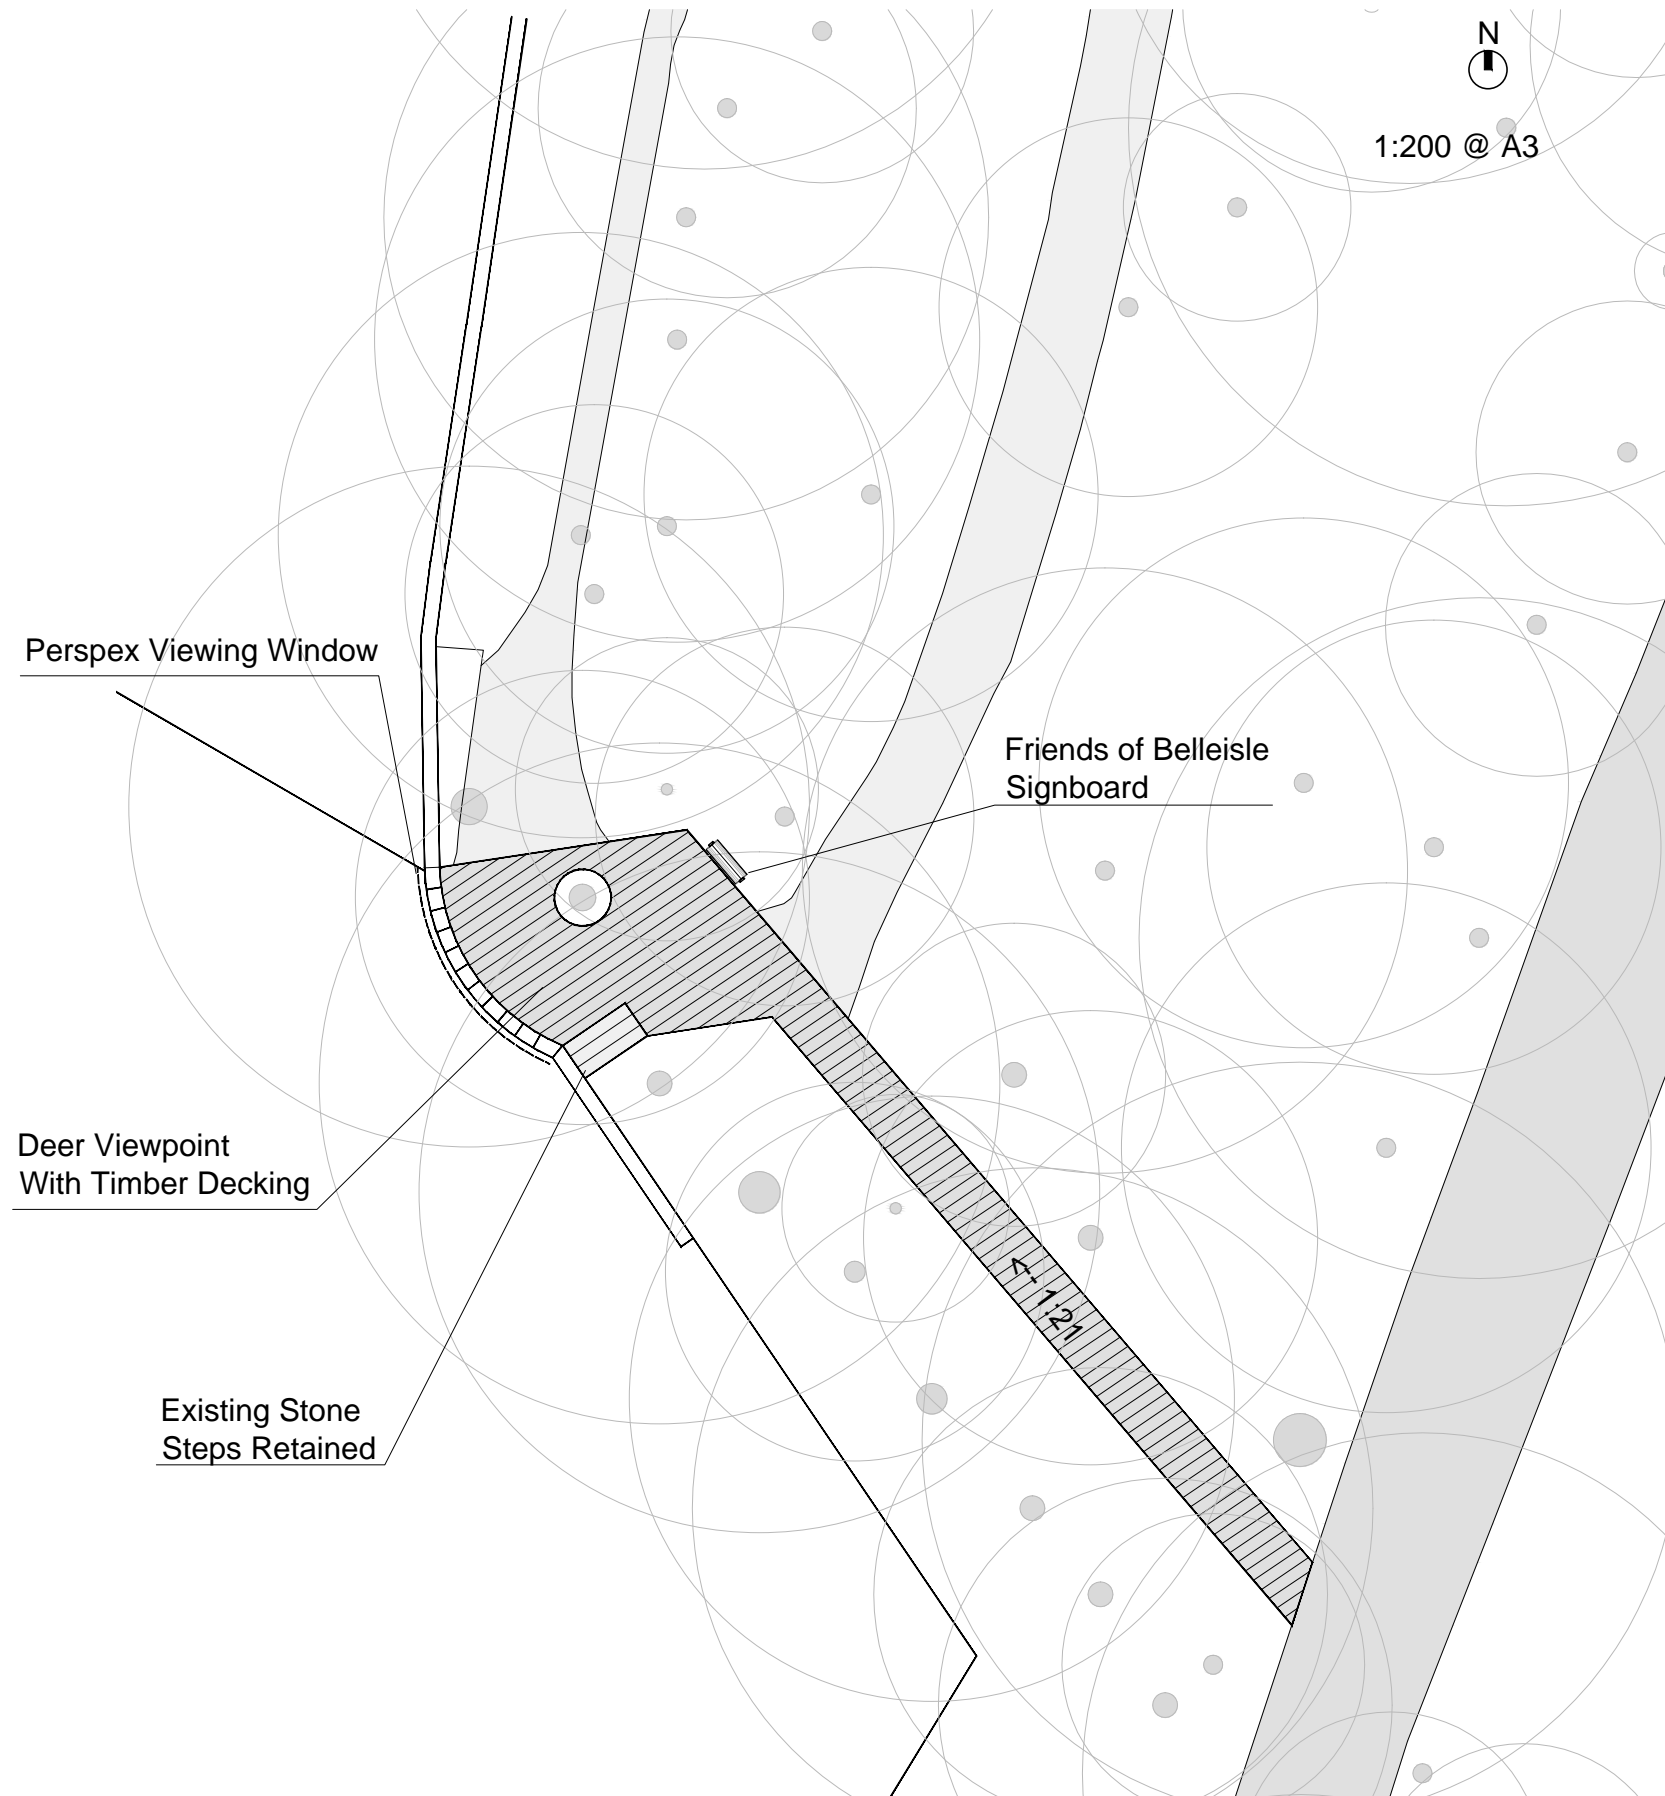

- Establish accessible route to the Deer viewpoint with maximum 1:21 fall
- Utilise timber decking to minimize root disturbance of existing mature tree belt
- Incorporate Friends of Belleisle sign board with interpretation developed regarding the Park's Biodiversity offer
- Restore small elements of wall pointing within historic and memorable wall viewpoint
- Remove chain link within viewing area and replace with Perspex panels



Timber decking planks using FSC hardwood timber pro-filed boards with resin aggregate inserts and built on top of a steel frame with gravel under the deck to prevent weeds.

Typical construction:

- Deck edges to be 150mm deep x145mm wide
- Deck planks 50x145mm
- 38x150mm joists at 50mm centres
- 152x89x16mm UB „I“ Beam at 2m centres