



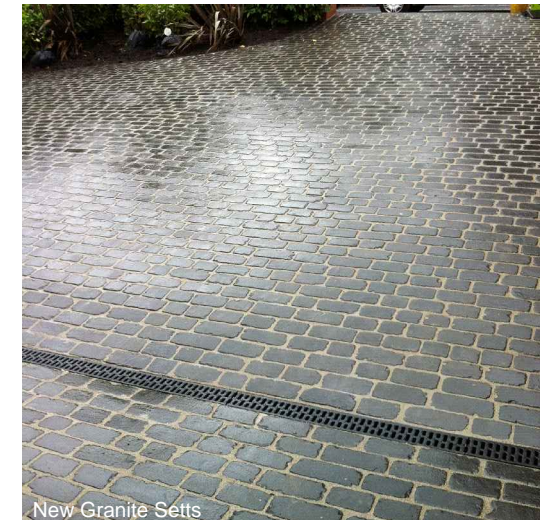

# Belleisle Park | Visitor Centre |

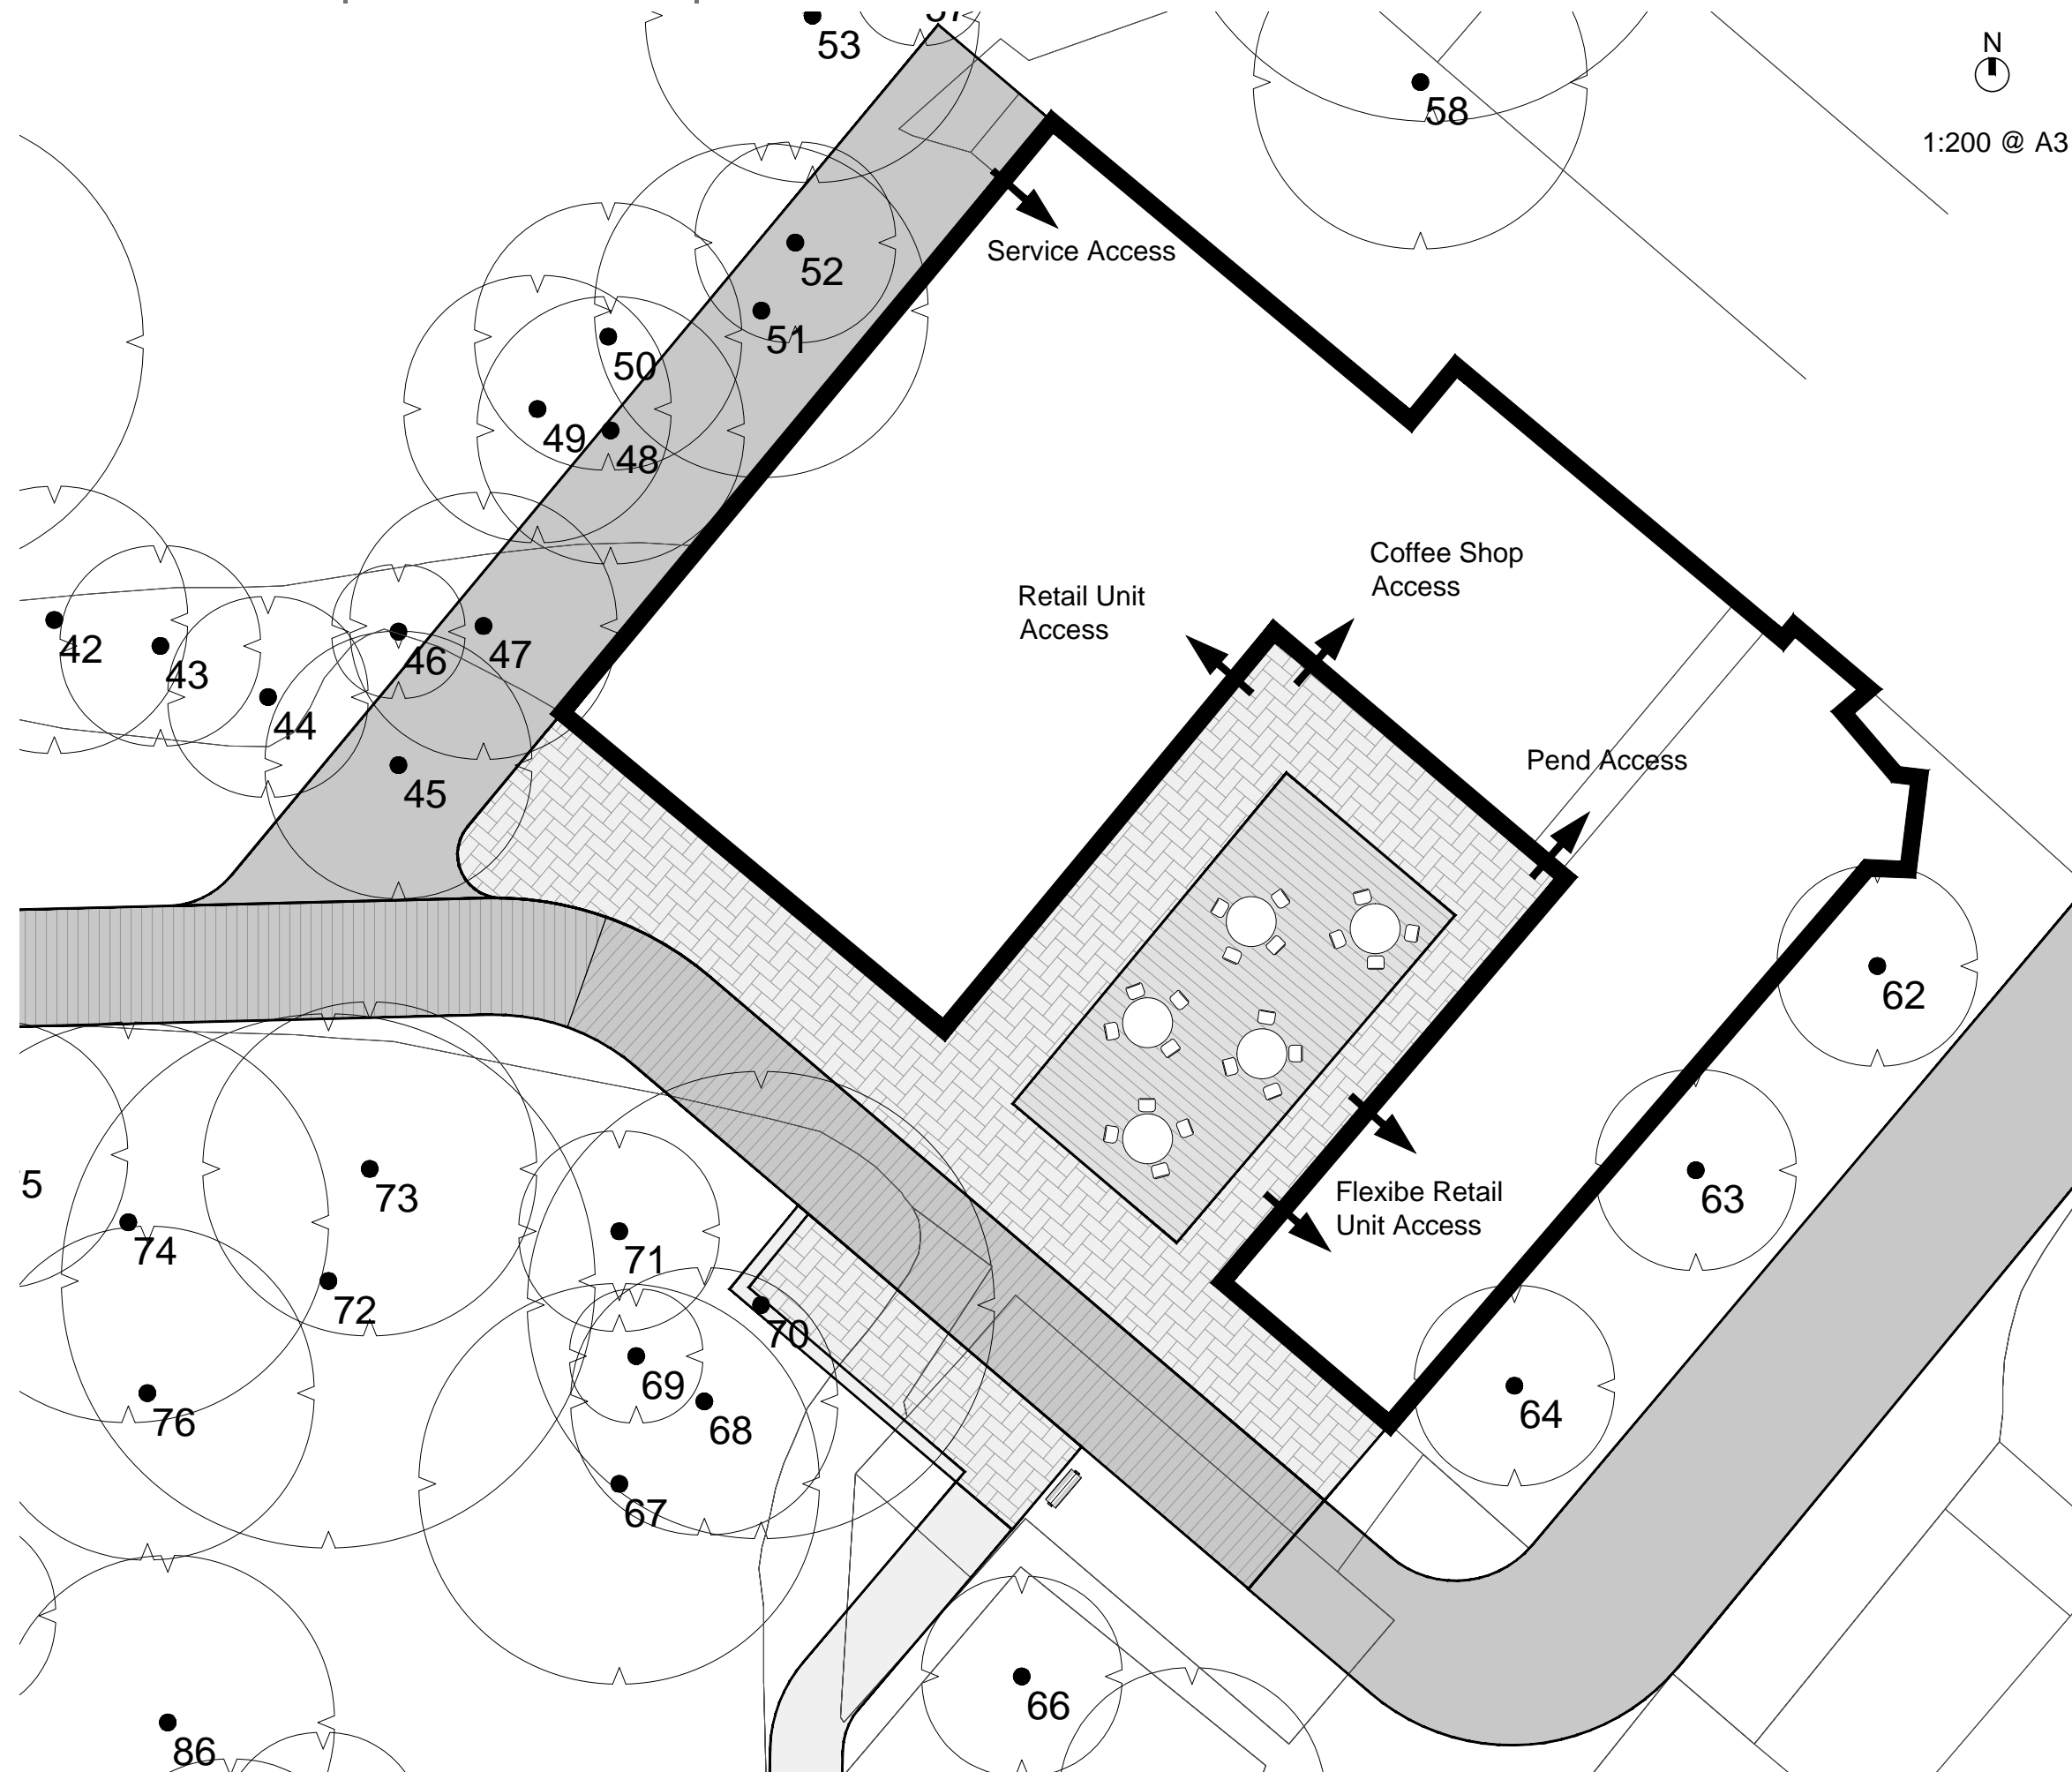

-  Reclaimed Granite Setts
-  New Granite Setts
-  Caithness Slabs

## Stage C Proposals