


**Application for Variation of Premises Licence**

1.	Taj Grocers Ltd	Horseshoe Bar 81-83 George Street Ayr		
	Existing Licensed Hours		Proposed Licensing Hours	
	On Sales	Off Sales	On Sales	Off Sales
Monday	11:00 – 00:30	11:00 – 22:00	N/A	10:00 – 22:00
Tuesday	11:00 – 00:30	11:00 – 22:00	N/A	10:00 – 22:00
Wednesday	11:00 – 00:30	11:00 – 22:00	N/A	10:00 – 22:00
Thursday	11:00 – 00:30	11:00 – 22:00	N/A	10:00 – 22:00
Friday	10:00 – 00:30	10:00 – 22:00	N/A	10:00 – 22:00
Saturday	10:00 – 00:30	10:00 – 22:00	N/A	10:00 – 22:00
Sunday	12:30 – 00:00	12:30 – 22:00	N/A	10:00 – 22:00
<p>Change premises name to “Family Shopper”.</p> <p>Remove all activities associated with an On Sales premises.</p> <p>Add the following to the operating plan: -</p> <p>Off sales 10am to 10pm Monday – Sunday.</p> <p>Background music.</p> <p>Home delivery of food and alcohol</p> <p>Parcel collection service. Food to go.</p> <p>Remove local condition of beer garden to be closed for the consumption of alcohol after 10pm</p>				



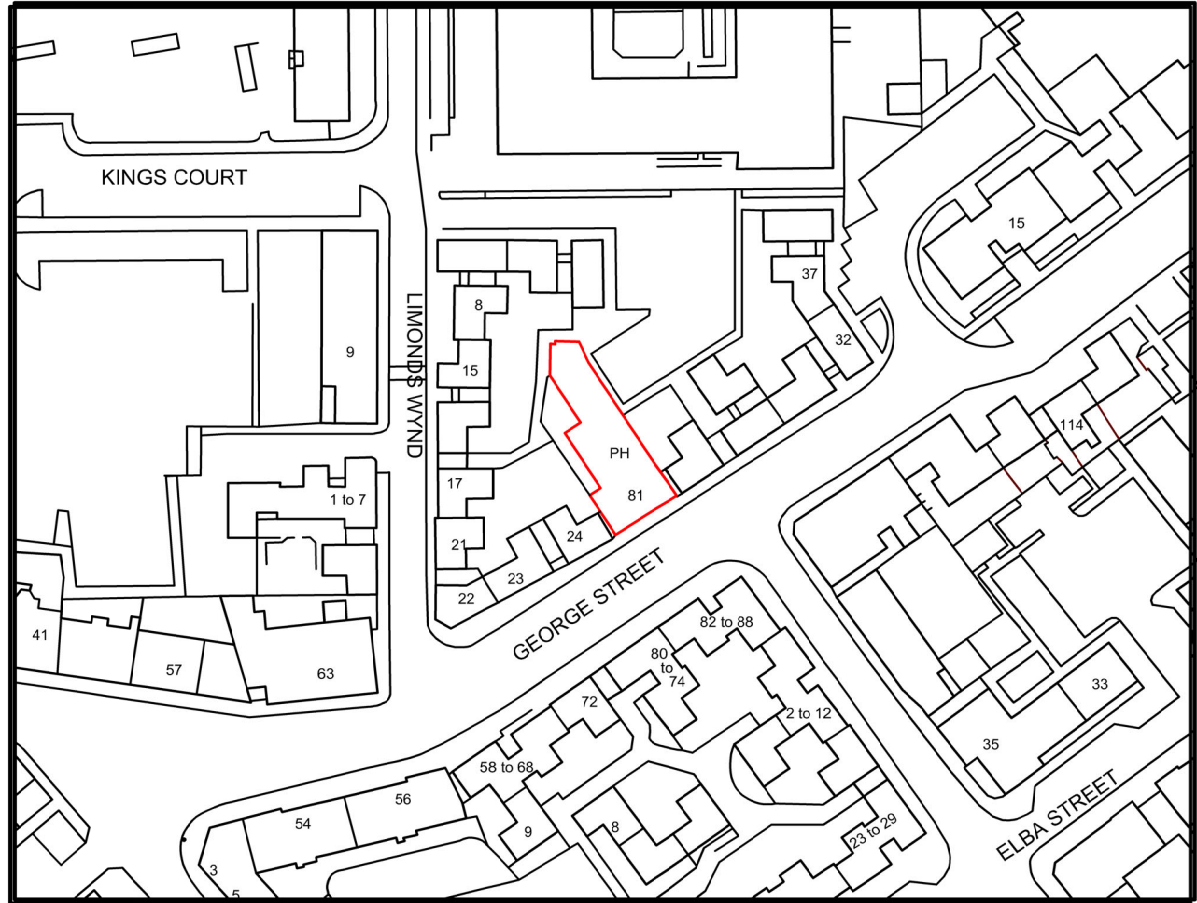

LOCATION PLAN  
Scale 1:1250  
0 10 20 30 40 50 100 M  
SCALE BAR 1:1250  
© OS PAPER MAP COPYING LICENCE - 100057038



KEY	
	= FIRE EQUIPMENT AND EMERGENCY EQUIPMENT
	= SINKS, WC'S, WHB'S, AND URINALS, ETC
	= COUNTERS, BAR, GANTRY
	= LOWERED COUNTER SECTION (750MM HIGH)
	= ALCOHOL DISPLAY (ACCESSIBLE)
	= ALCOHOL DISPLAY (INACCESSIBLE)
	= PUBLIC ACCESS

FIRE SYMBOL LEGEND	
	= FIRE EXTINGUISHER
	= BREAK GLASS POINT
	= EMERGENCY LIGHT
	= EXIT LIGHT
	= ALARM SOUNDER
	= SMOKE DETECTOR
	= FIRE BLANKET
	= PANIC PUSH BAR
	= HALF HOUR SELF CLOSING FIRE DOOR (ALL FIRE DOORS TO BE PROVIDED WITH BACKS & FIRE SEALS)
	= HEAT DETECTOR


AREA 1 (Inaccessible)

Area	Name	Width	Height	Depth	Total Volume (m3)	Total Area (m2)	Linear Meters
1	1a	2.03	2	0.5	2.0	4.1	2.0
TOTAL					2.0	4.1	2.0

AREA 2 (Accessible)

Area	Name	Width	Height	Depth	Total Volume (m3)	Total Area (m2)	Linear Meters
2	2a	0.585	2	1.2	1.4	1.2	0.6
2	2b	1.72	2	0.37	1.3	3.4	1.7
2	2c	1.24	2	0.37	0.9	2.5	1.2
2	2d	1.08	2	0.25	0.5	2.2	1.1
2	2e	0.85	2	0.25	0.4	1.7	0.9
2	2f	2.2	2	0.37	1.6	4.4	2.2
2	2g	1.225	2	0.37	0.9	2.5	1.2
2	2h	3.79	2	0.37	2.8	7.6	3.8
TOTAL					3.6	25.4	12.7

					Total Volume (m3)	Total Area (m2)	Linear Meters
COMBINED					5.6	29.44	14.72

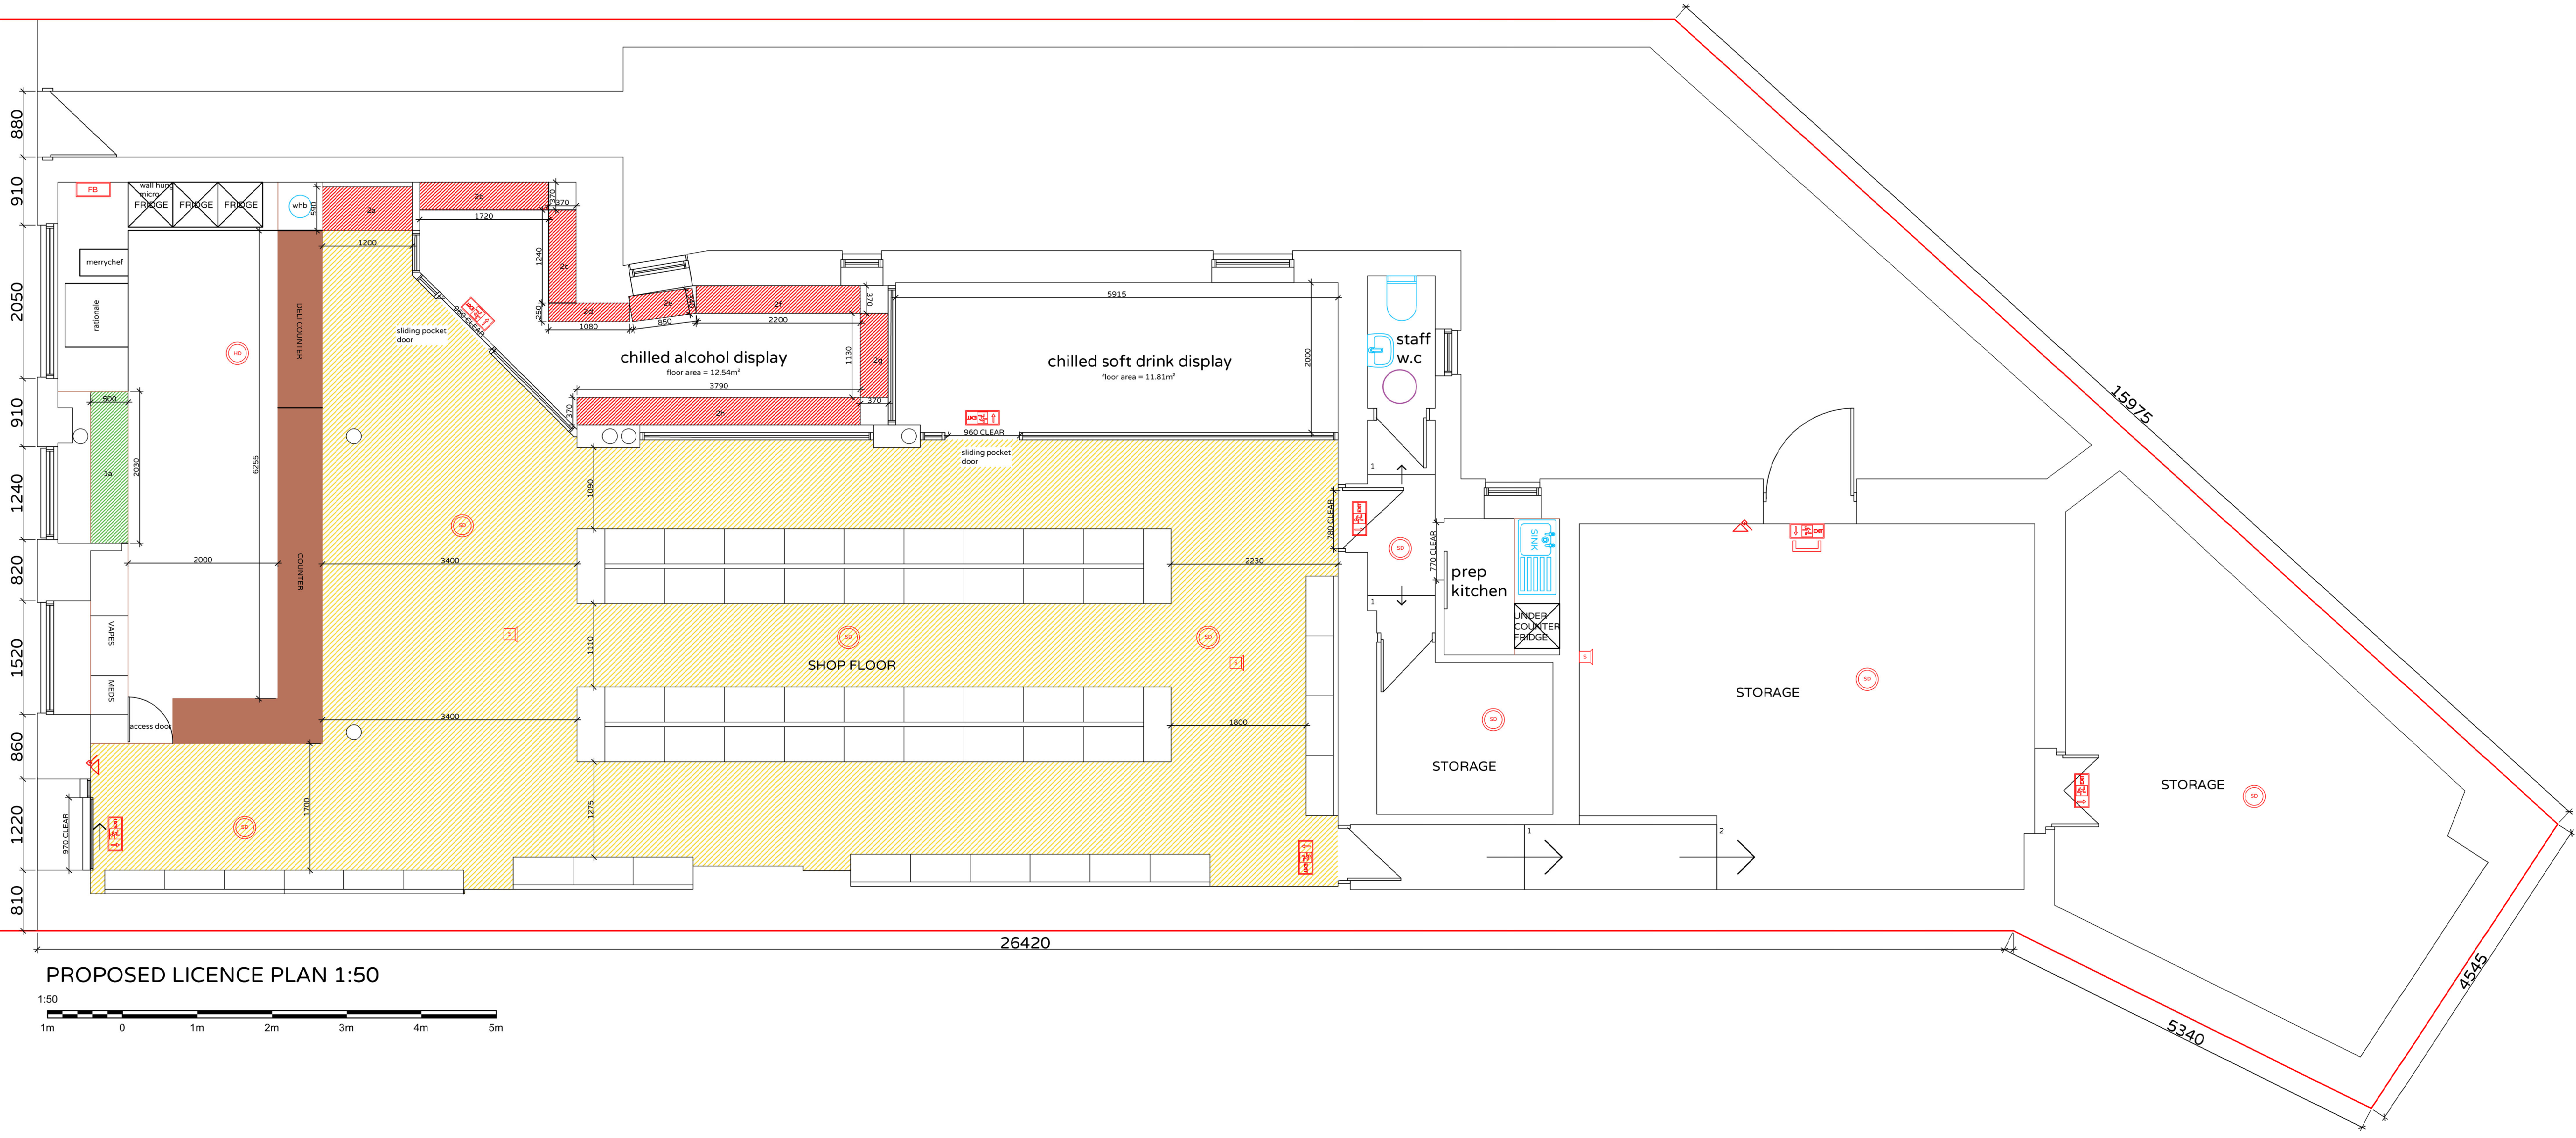

PERMITTED USE OF DRAWINGS

THIS DESIGN, DRAWING, SPECIFICATIONS AND ALL WORKS UNDERTAKEN IN RELATION TO THE NAMED PROJECT AND FOR THE USE ONLY OF THE CLIENT, AS NAMED IN THE TITLE BLOCK BY HELIX ARCHITECTURE STUDIO LTD. TO WHOM THEY HAVE BEEN ISSUED. NO RESPONSIBILITY IS ACCEPTED TO ANY THIRD PARTY FOR THE WHOLE OR ANY PART OF ITS CONTENTS.

THIS DRAWING, AND THE INFORMATION CONTAINED HEREIN, ARE FOR LOCAL AUTHORITY STATUTORY APPROVAL PURPOSES ONLY, AND ARE NOT INTENDED, AND SHOULD NOT BE USED FOR ANY OTHER PURPOSES.

**HELIX**  
ARCHITECTURE STUDIO  
Suite 3E, Unit 3, The Courtyard, Callendar Business Park,  
Falkirk FK11 1XR  
Tel: 01324 468155  
Email: admin@helixarchitecturesstudio.com

CLIENT  
MR. TAJINDER PAL SINGH

PROJECT  
HORSESHOE BAR, 81 GEORGE ST,  
AYR KA8 0AQ, UK

DRAWING  
LICENCE DRAWING

SCALE  
AS NOTED @ A1

DRAWN  
SM/09/23

STATUS  
LICENCE

DRAWING NO.  
H235/LIC

REV  
-