


**Notes:**

DO NOT SCALE DIMENSIONS FROM THIS DRAWING  
ALL DIMENSIONS TO BE VERIFIED ON SITE.

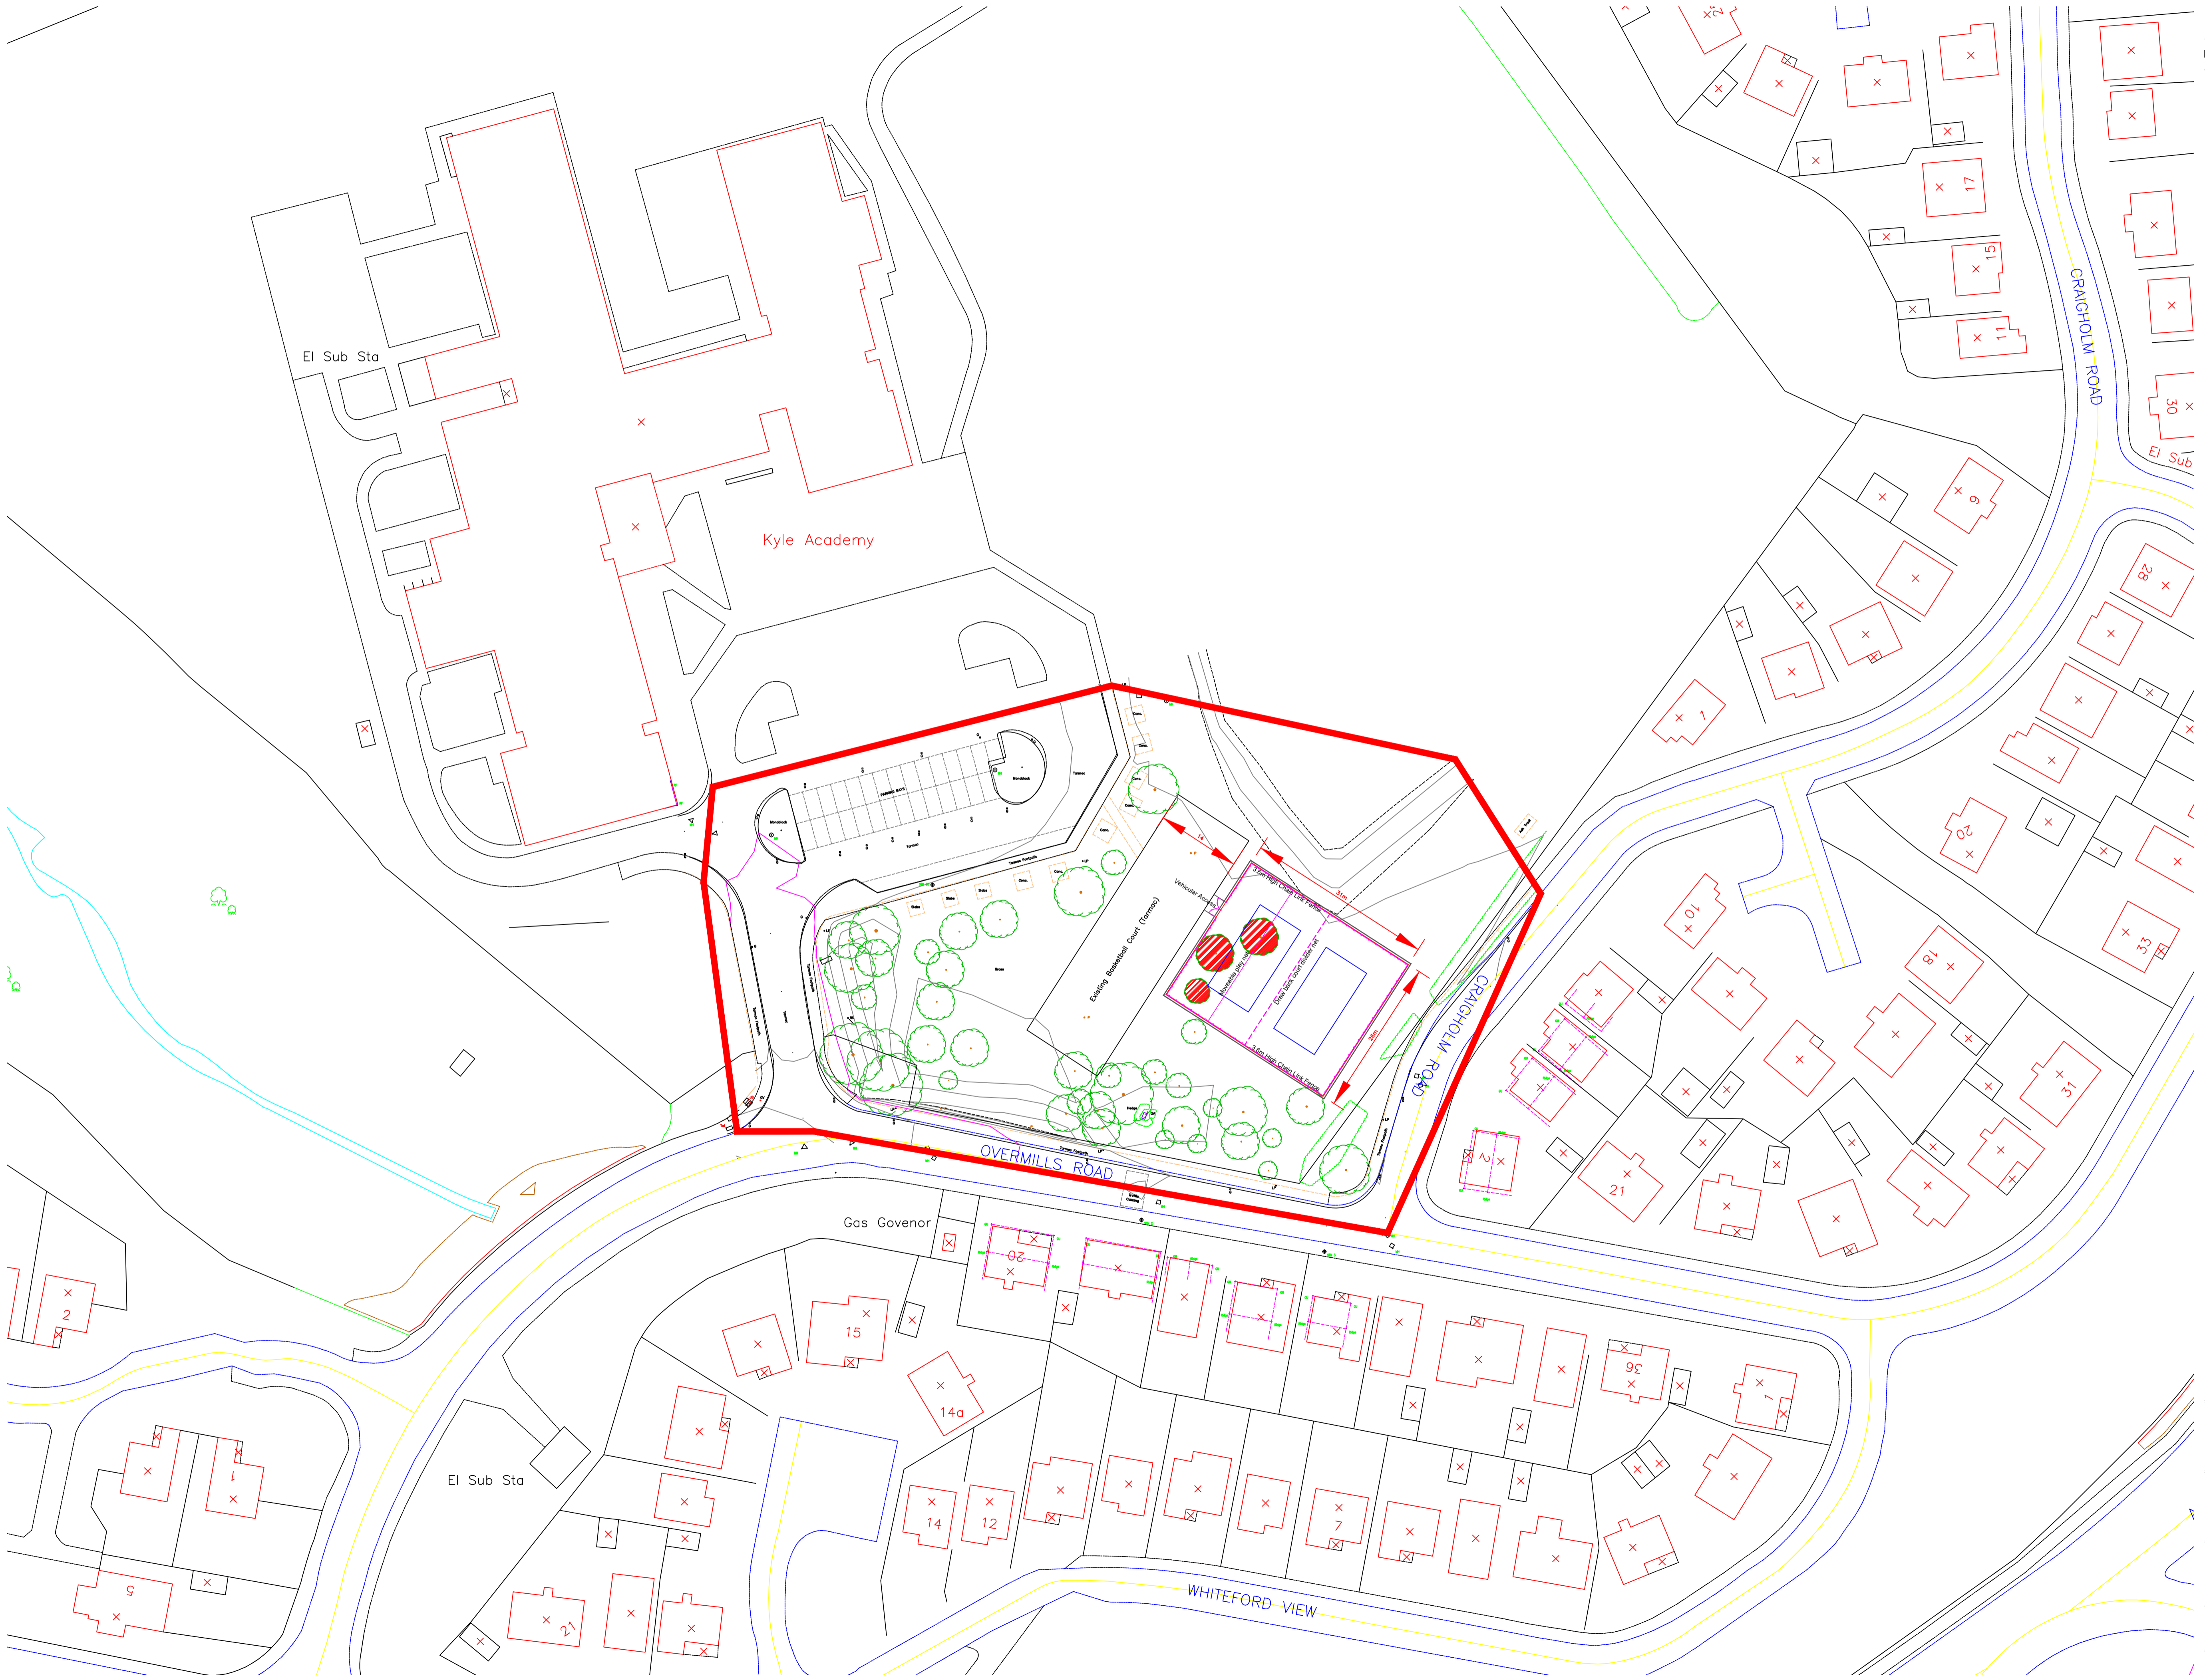

**REVISION**

rev.	date	details	drwn	chkd

**PSD** Professional Sportsturf Design  
 6 Crosshill Drive, Glasgow, G73 3QU  
 Tel: 0141 643 1286 Fax: 0141 641 8202  
 email: office@psdscotland.co.uk

Client: SOUTH AYRSHIRE COUNCIL

Project Title: KYLE ACADEMY BEACH VOLLEYBALL COURT

Drawing Title: PROPOSED LOCATION/LAYOUT

Scale @ A1: 1:500 Drawn by: vigg Date: sept/21 Checked by: CHECKED

Drawing No: SAC/KA\_110

Drawing: C:\Users\Mark\Documents\Projects\Kyle Academy\110\_SAC\KA\_110.dwg